


- NOTES:**
- New IDF in Room 4**
- ❑ Install District owned and provided cabinet in the N/W Corner of Room 4. Vendor to provide backing painted white or grey.
  - ❑ Vendor to install 24 port patch panel into cabinet
  - ❑ Install, including terminate 17 new CAT6 cables between IDF and rooms 4-7
  - ❑ Install or use existing raceway as needed
- MDF to newly installed IDF**
- ❑ Verify existing copper between MDF and newly built IDF, if re-usable, terminate into patch panel
  - ❑ OPTIONAL FIBER
    - ❑ Provide pricing to run 6 strand MMF 62.5um new fiber from MDF to newly installed IDF
    - ❑ Vendor may identify and remove existing copper feeding rooms 4-7 between MDF and IDF, if needed for conduit space

New IDF Build

Christy Boxes from MDF to Rooms 4-7 and Woodshop

MDF

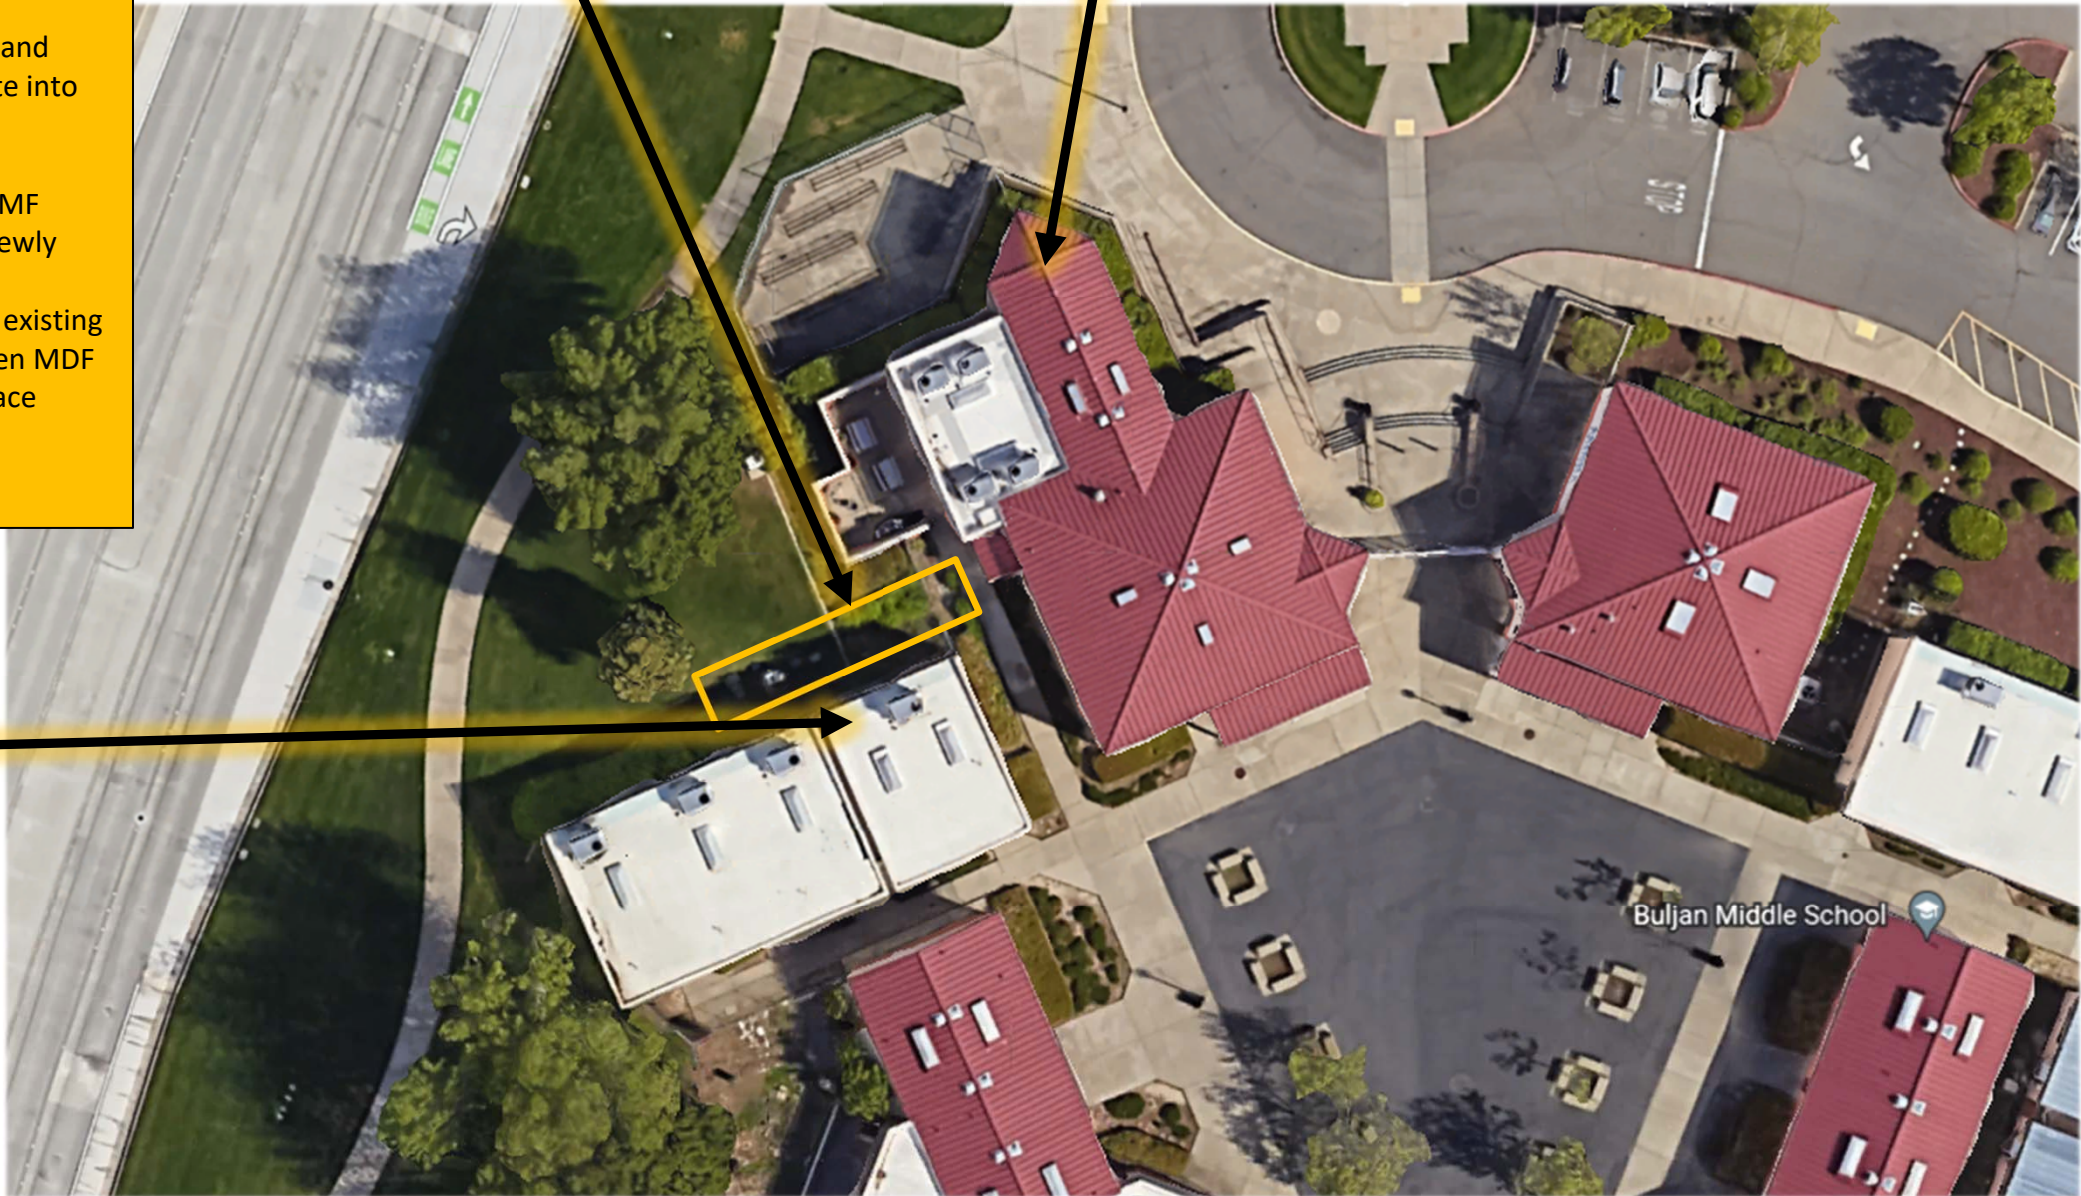


75'

**LEGEND**

- ◀ DATA (Wall)
- ▶ DATA (Ceiling)
- ▶ DATA w/AP
- ◀ Outside DATA w/AP
- MDF** Main Distribution Feed
- IDF** Intermediate Distribution Feed
- MPOE** Main Point of Entry (if not in MDF)



Rev #	1	PAGE	5 OF 21
FILENAME	BULJAN - BU.VSDX	Date Created / Revised	2022-12-09 / 2022-12-09

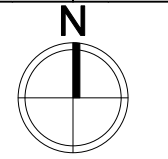

E-Rate  
FY2023

TITLE	BULJAN MIDDLE SCHOOL
DESCRIPTION	eRate FY2023 RFP23-919

Address:  
100 Hallissy Drive  
Roseville CA 95678  
916-771-1720






# RCSD Wireless AP Ceiling Tile Installation Preference

## Ceiling Tile Grid Example

Install in location with limited obstructions

Should be in the centered on tile closest to edge.


Should be 2" from T-Bar

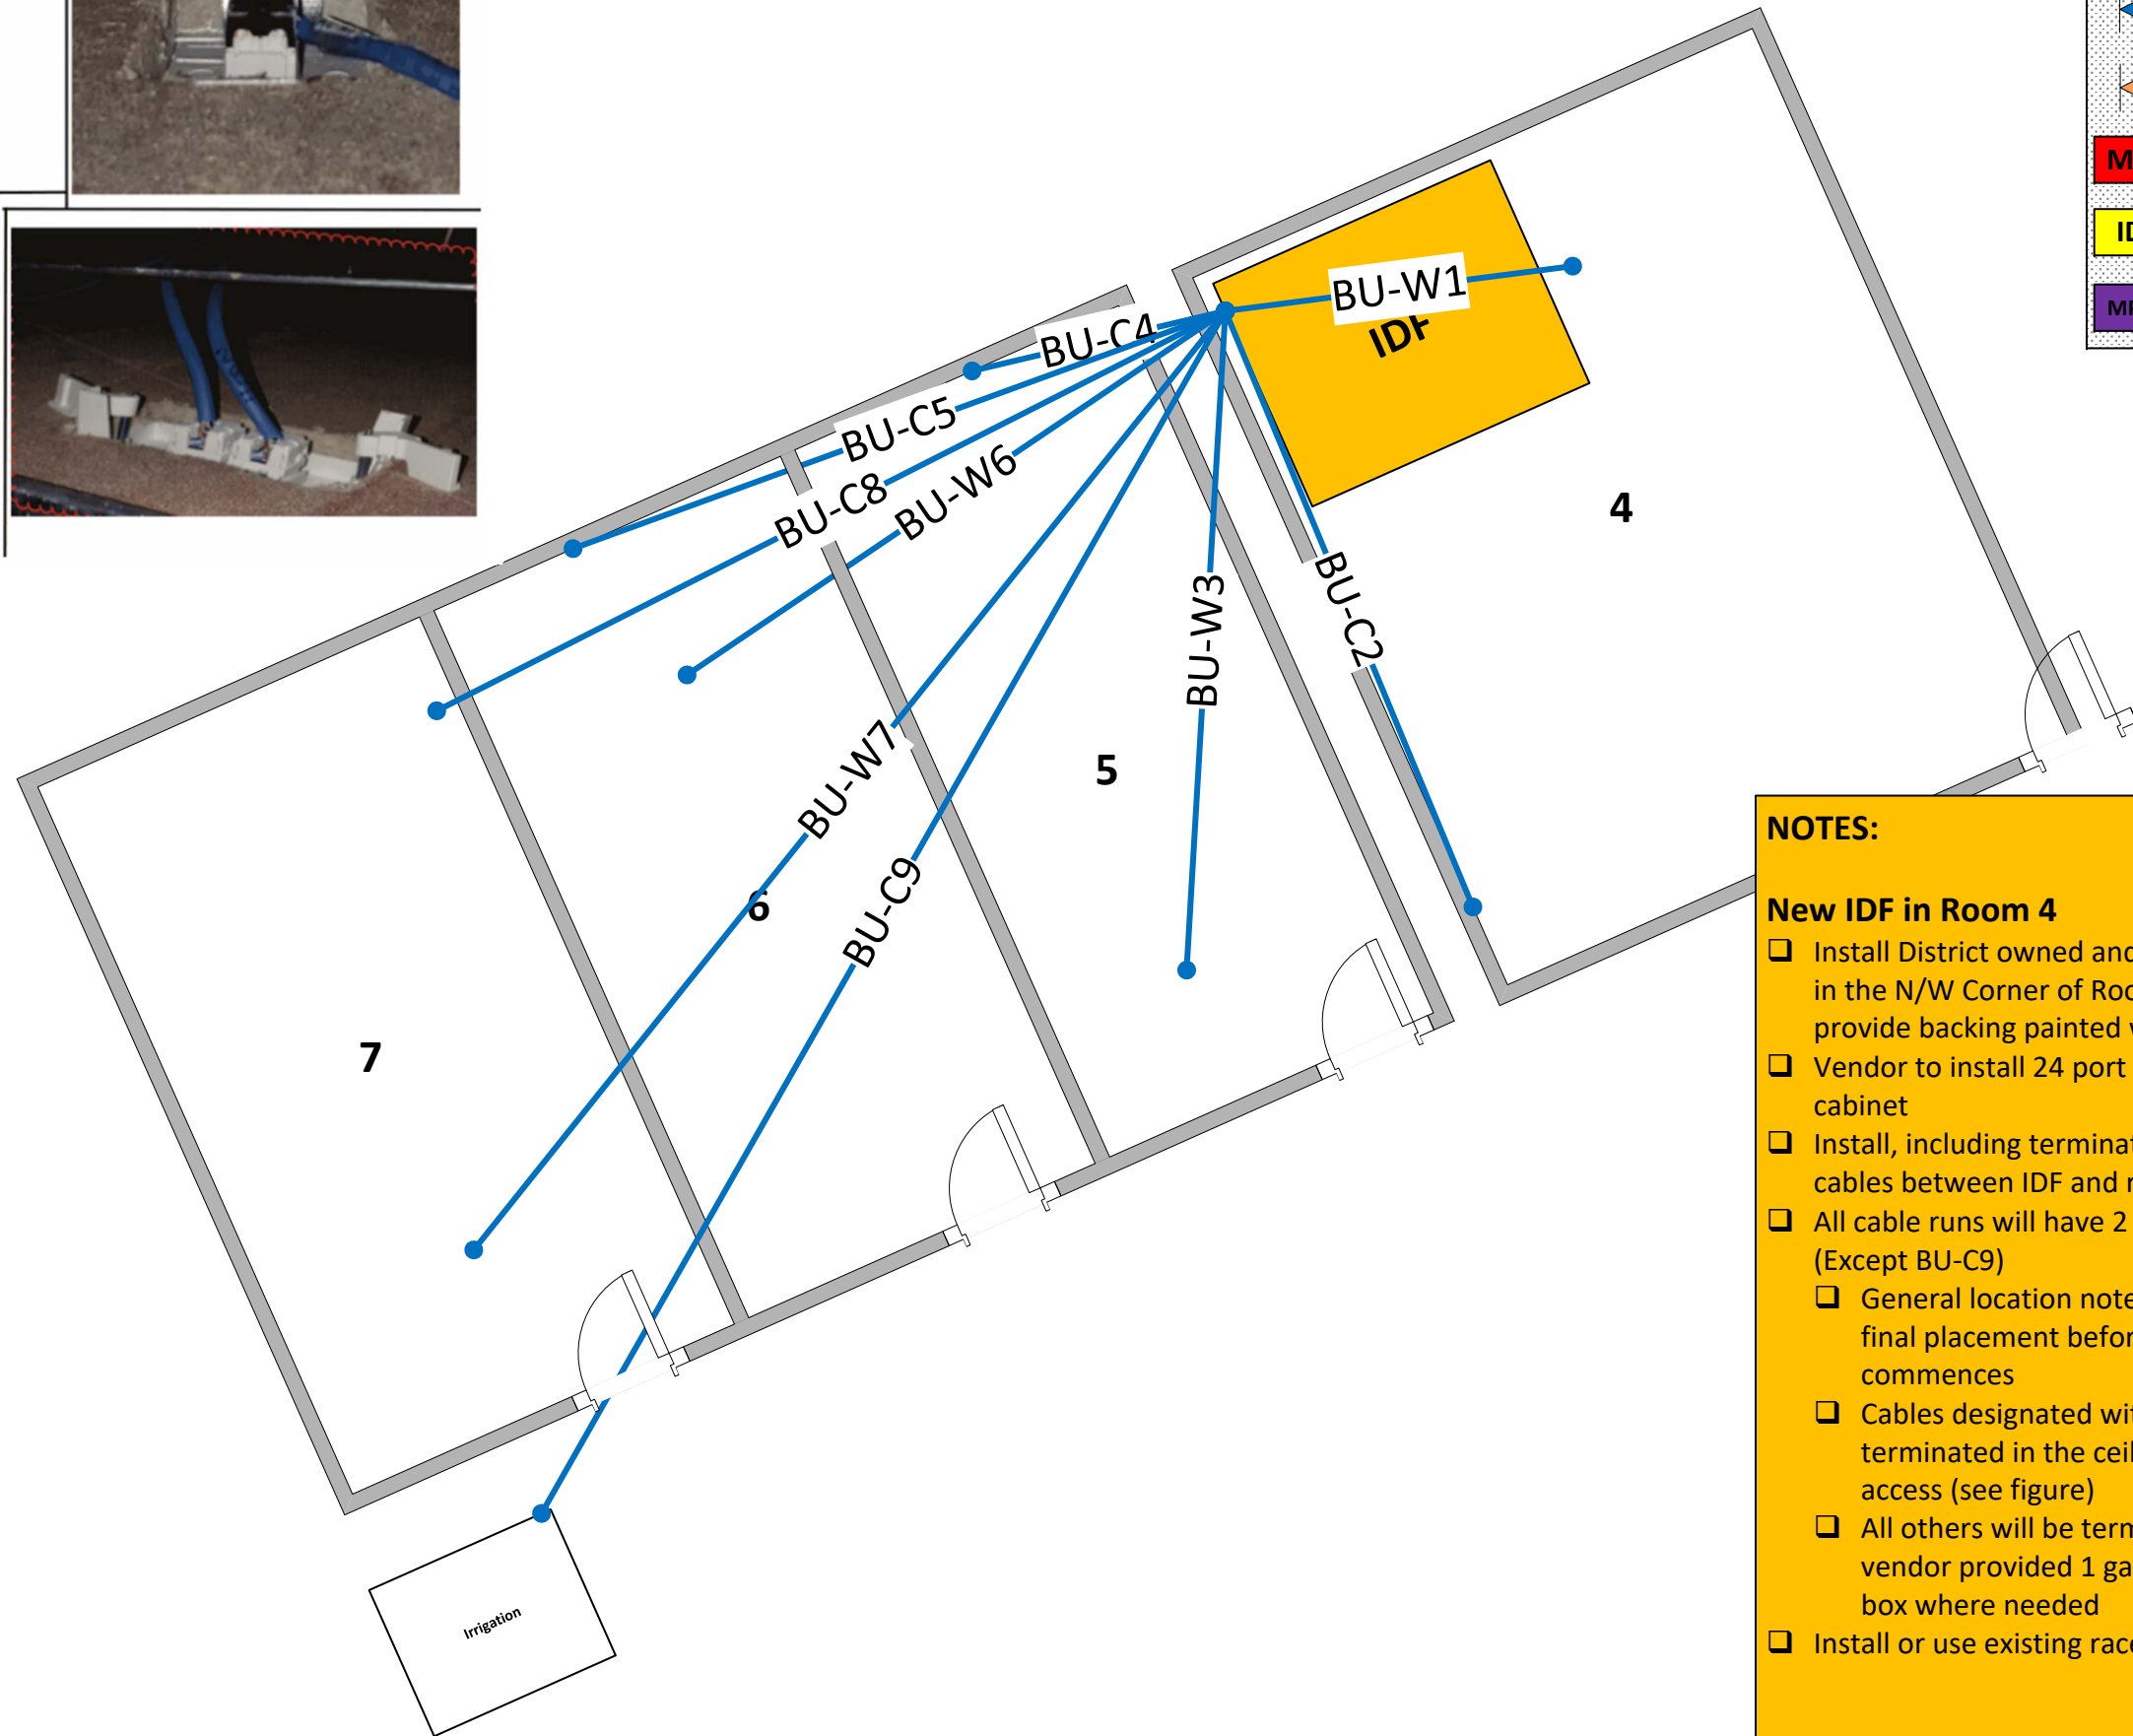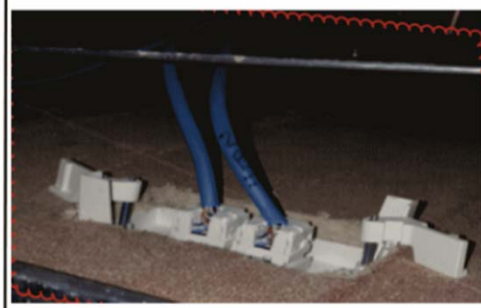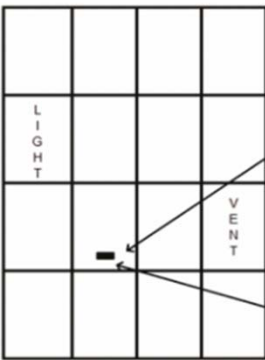

## LEGEND


- DATA (Wall)
- DATA (Ceiling)
- DATA w/AP
- Outside DATA w/AP

<b>MDF</b>	Main Distribution Feed
<b>IDF</b>	Intermediate Distribution Feed
<b>MPOE</b>	Main Point of Entry (If not in MDF)

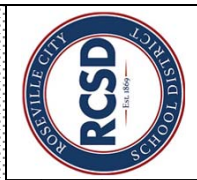

Rev # 1  
PAGE 6 OF 21

FILENAME BULJAN - BU.VSDX  
Date Created / Revised 2022-12-09 / 2022-12-09

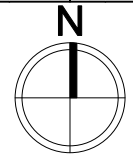

E-Rate  
FY2023

**NOTES:**

**New IDF in Room 4**

- Install District owned and provided cabinet in the N/W Corner of Room 4. Vendor to provide backing painted white or grey.
- Vendor to install 24 port patch panel into cabinet
- Install, including terminate, 17 new CAT6 cables between IDF and rooms 4-7
- All cable runs will have 2 data cables each (Except BU-C9)
  - General location noted in drawing, final placement before work commences
  - Cables designated with W will be terminated in the ceiling for wireless access (see figure)
  - All others will be terminated in a vendor provided 1 gang low voltage box where needed
- Install or use existing raceway as needed

<b>BULJAN MIDDLE SCHOOL</b>	<b>Site Detail Map - MDF</b>
TITLE	DESCRIPTION

Address: 100 Hallissy Drive  
Roseville CA 95678  
916-771-1720

